


DESIGN COLLABORATION
HERITAGE
ENGINEERING/DESIGN INC.

Super Duplex
1150 FORESTVILLE RD.
WAKE FOREST, NC 27587

Alex Good and Jared Racine
12/9/15

HEET
NO.
2

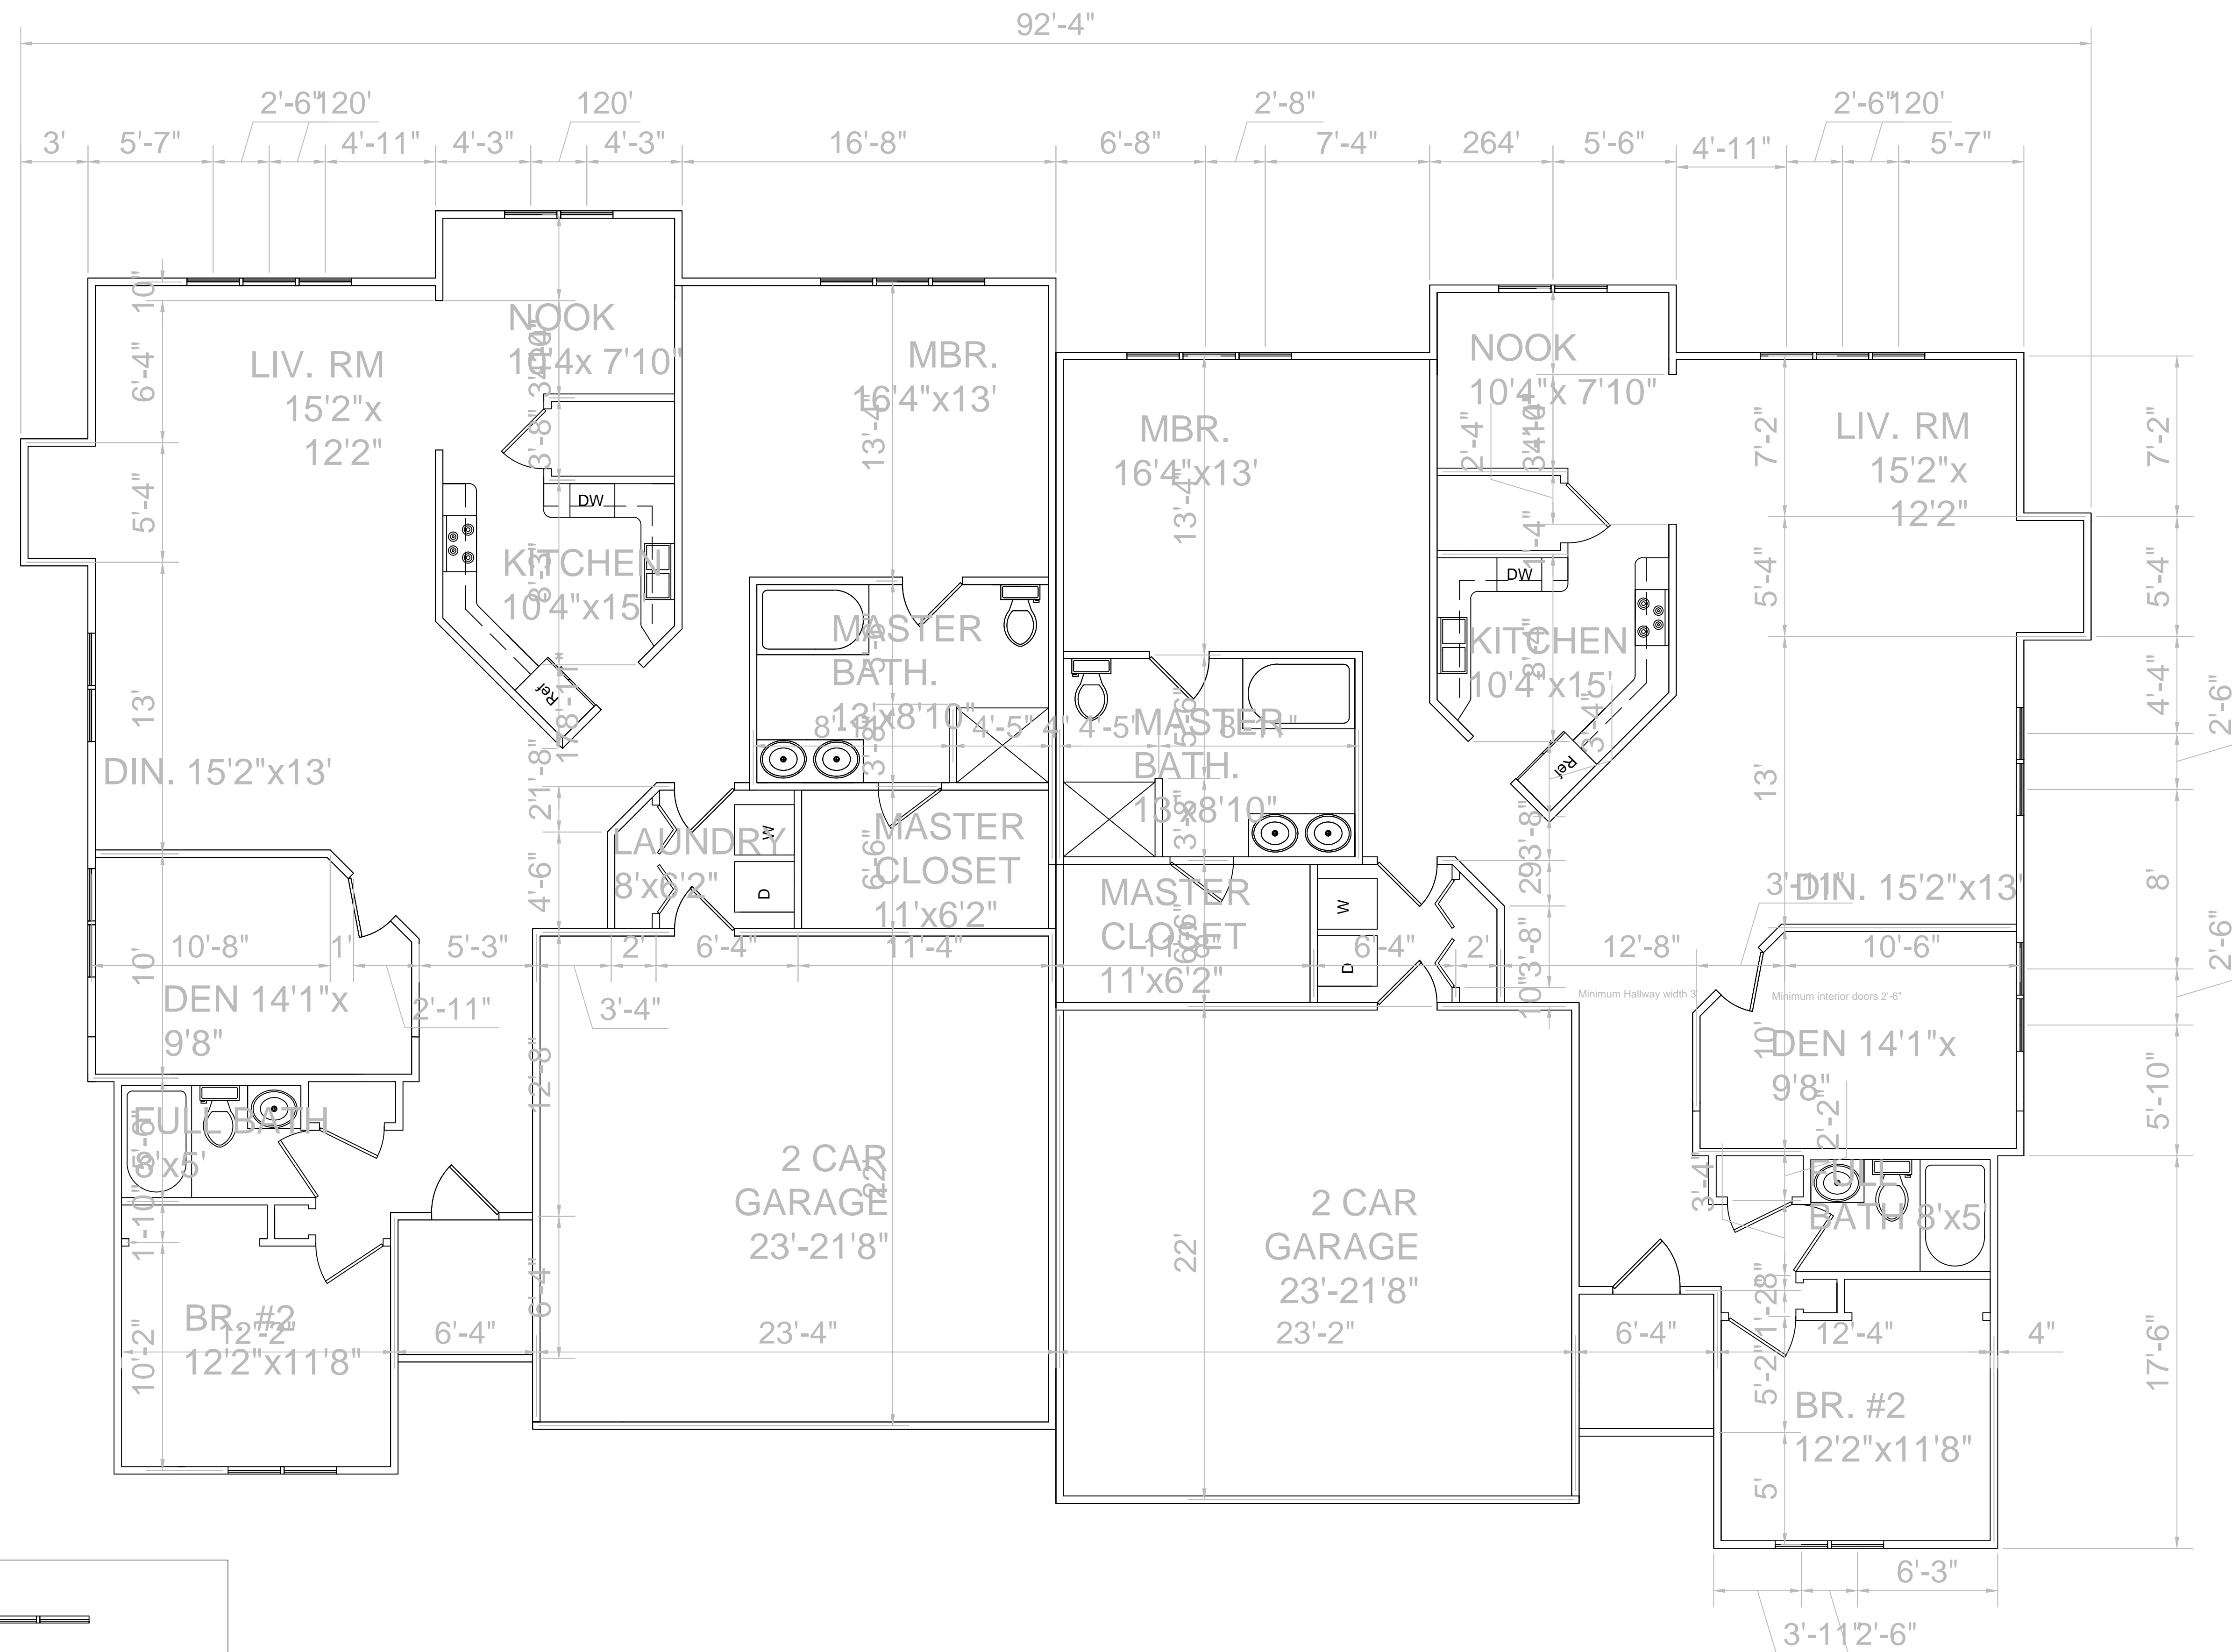

FLOOR PLAN

SCALE: $\frac{1}{4}" = 1'$

