
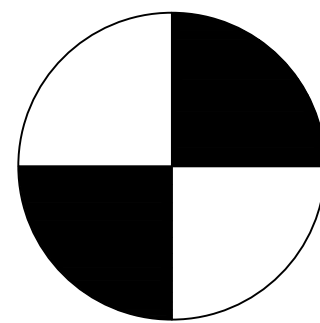
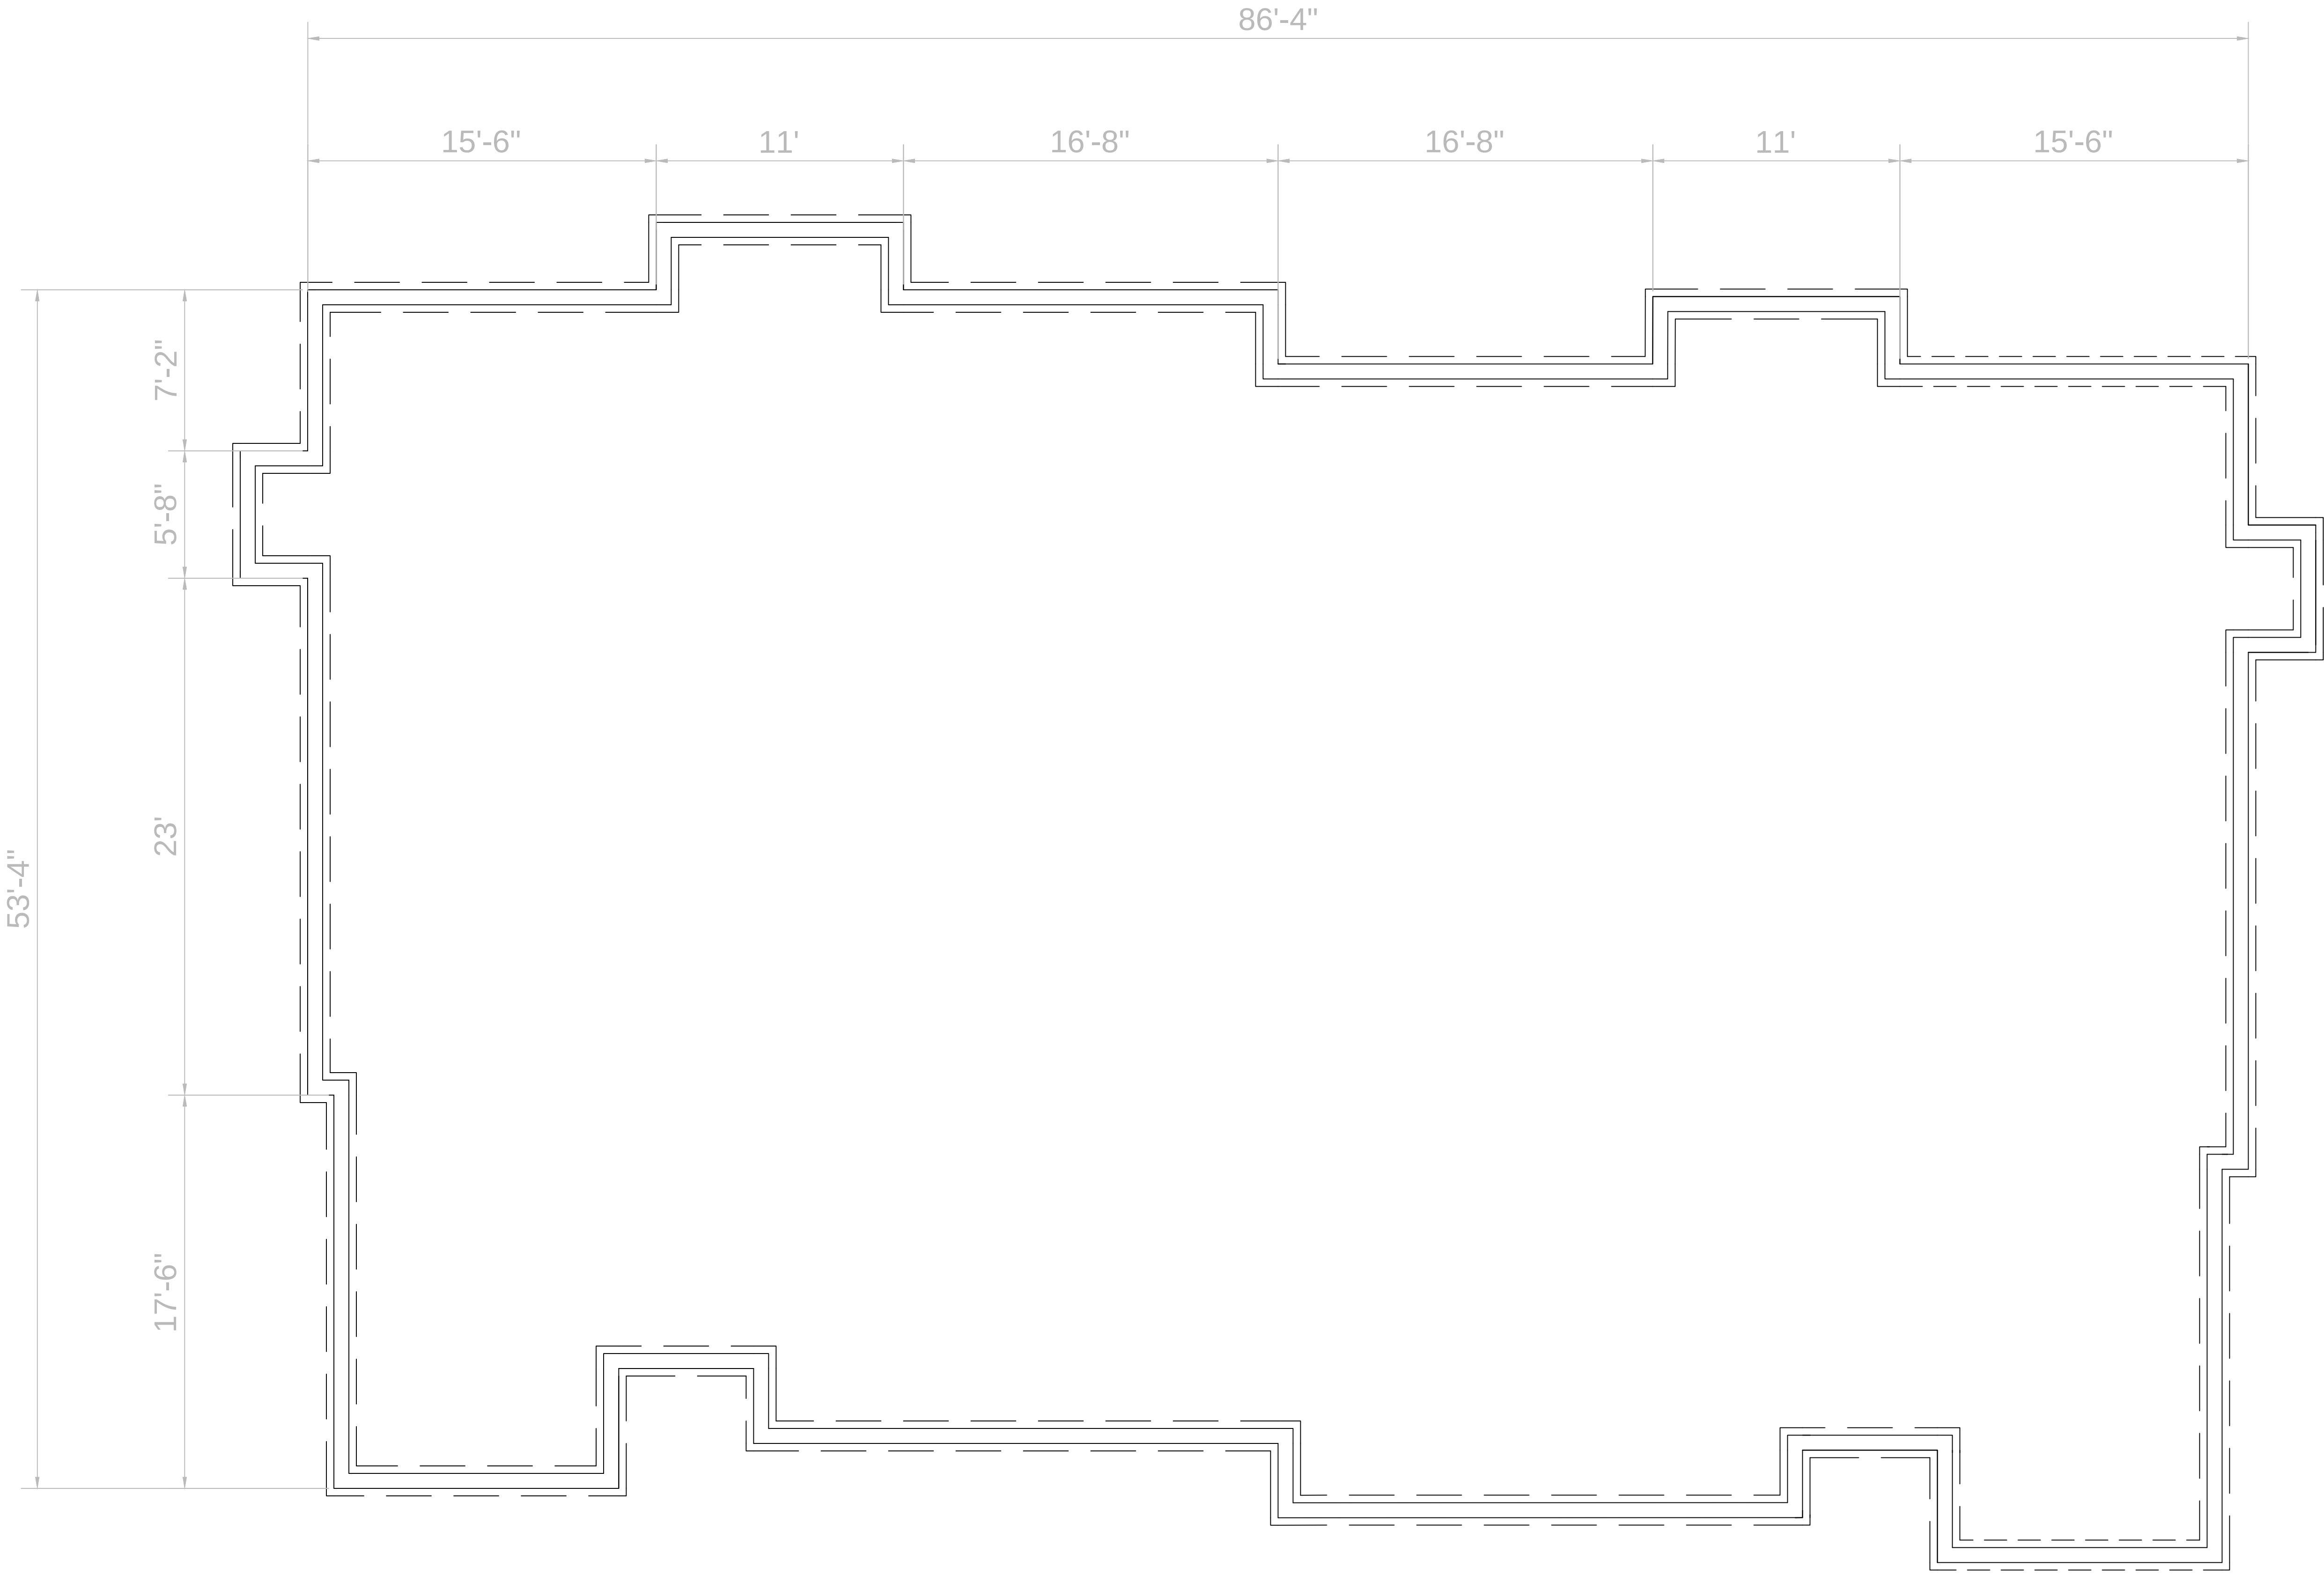


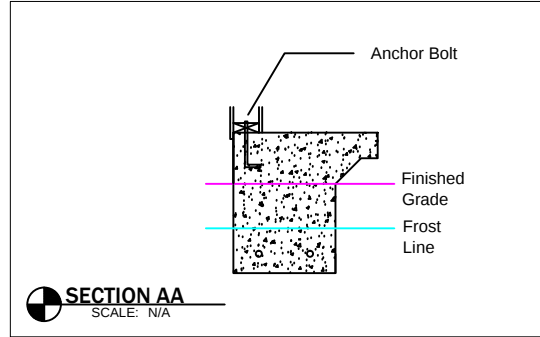

T- WALL FOUNDATION PLAN

SCALE: $\frac{1}{4}'' = 1'$

COPYRIGHT© 2015 BY
HERITAGE ENGINEERING
AND DESIGN INC. ALL RIGHTS
RESERVED, NO PART OF
THESE PLANS MAY BE USED,
REPRODUCED, STORED IN
ANY RETRIEVAL SYSTEM OR
TRANSMITTED IN ANY FORM
BY ANY MEANS, ELECTRONIC
MECHANICAL,
PHOTOCOPYING,
RECORDING, OR OTHERWISE
WITHOUT THE WRITTEN
PERMISSION OF HERITAGE
ENGINEERING AND DESIGN
INC.

DESIGN COLLABORATION
HERITAGE
ENGINEERING/DESIGN INC.

Super Duplex
1150 FORESTVILLE RD.
WAKE FOREST, NC 27587

Alex Good and Jared Racine
12/9/15

4

SHEET
NO.
4